

PROJECT SUMMARY

Site area 7,274 m²
 Building Footprint 3,695 m²
 External Concrete 2,970 m²
 Car Parking Provided 51 spaces



20 CEDAR MILL DRIVE : MARKETING - SITE PLAN

15392 - A01 - Rev B - 11 April 2025
 Confidential. Copyright EJE Architecture. Nominated Architect - Bernard Collins No. 4438 (NSW ARB)

0 10m 50m 100m ON ORIGINAL A3 1:400 @ A3



20 CEDAR MILL DRIVE : MARKETING - BUILDING A PLAN


15392 - A02 - Rev B - 11 April 2025

Confidential. Copyright EJE Architecture. Nominated Architect - Bernard Collins No. 4438 (NSW ARB)






01 NORTH ELEVATION
1:200

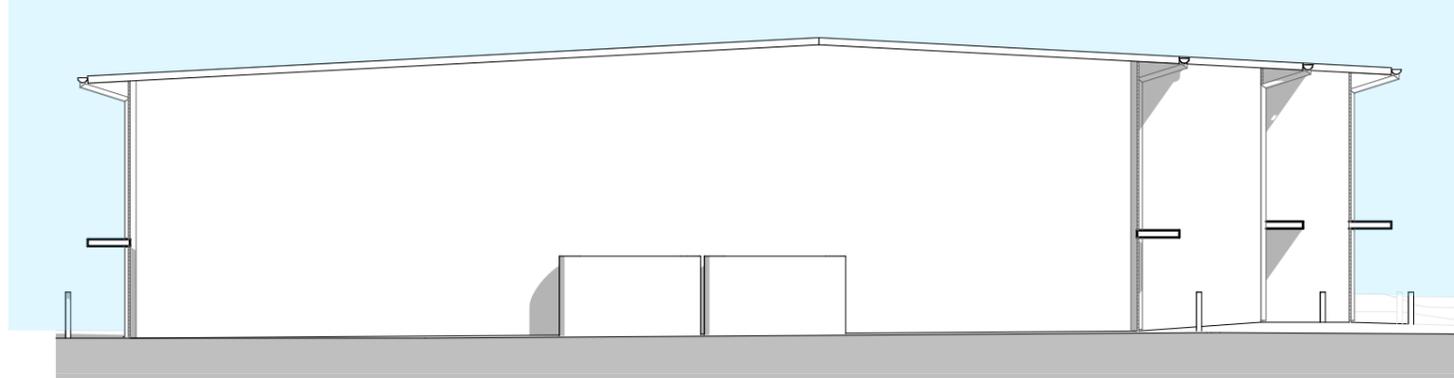

02 EAST ELEVATION
1:200



03 SOUTH ELEVATION
1:200

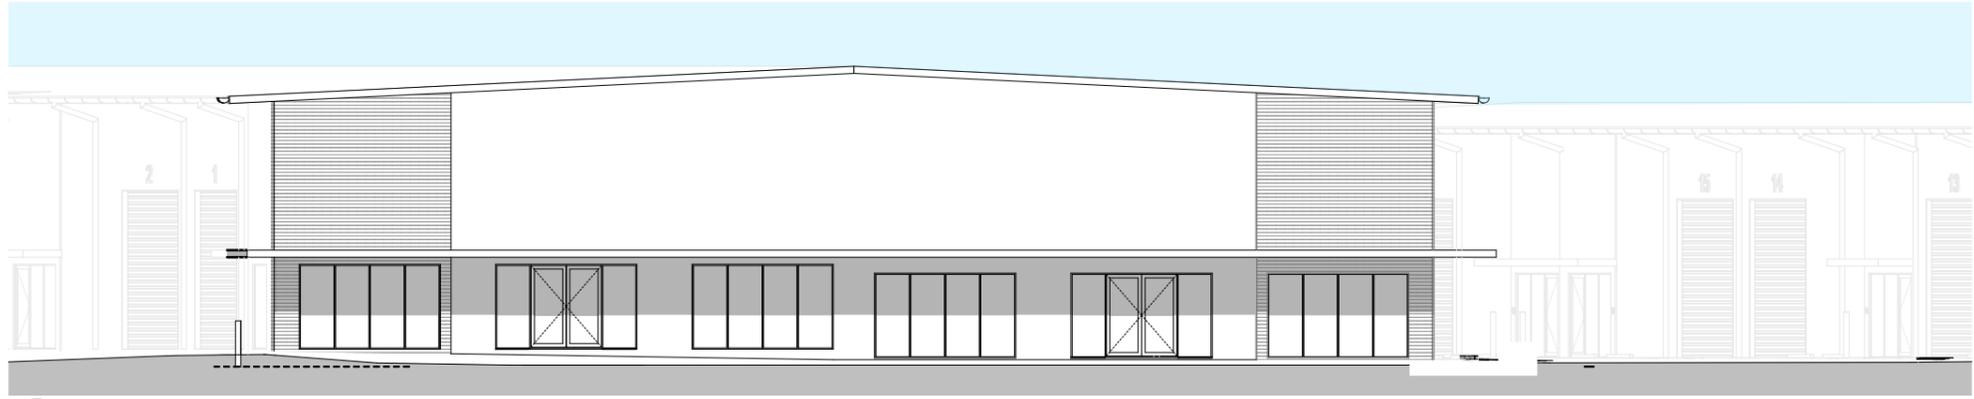





04 WEST ELEVATION
1:200

20 CEDAR MILL DRIVE : MARKETING - BUILDING A ELEVATIONS

15392 - A03 - Rev B - 11 April 2025
Confidential. Copyright EJE Architecture. Nominated Architect - Bernard Collins No. 4438 (NSW ARB)


0 10mm 50mm 100mm ON ORIGINAL A3 1:200 @ A3




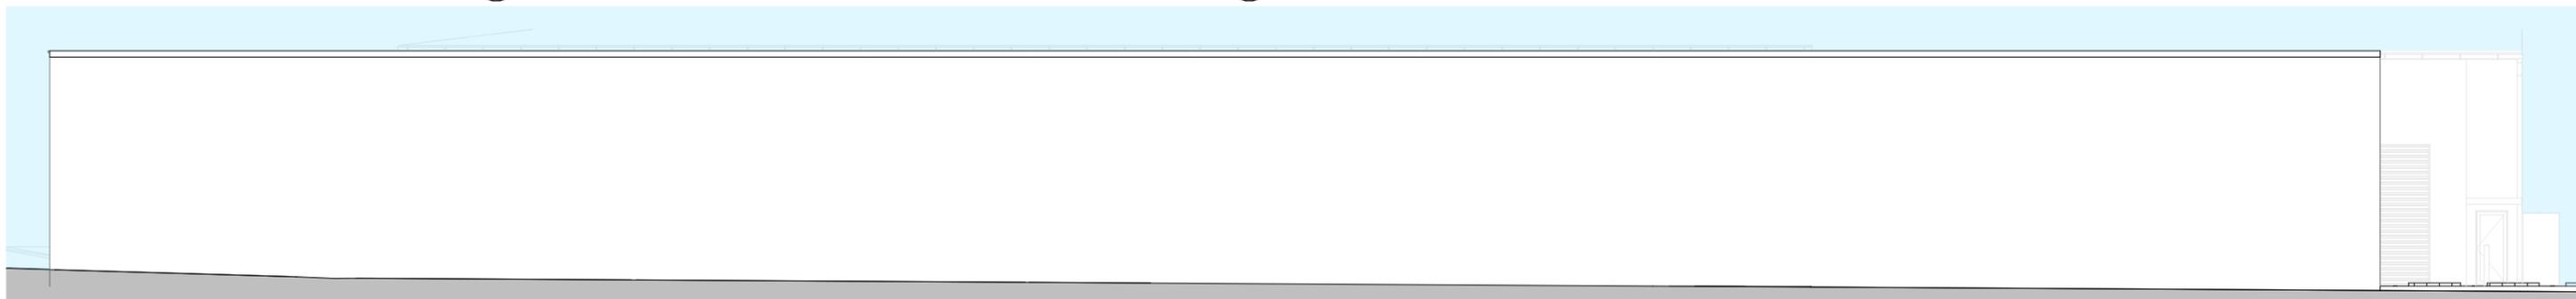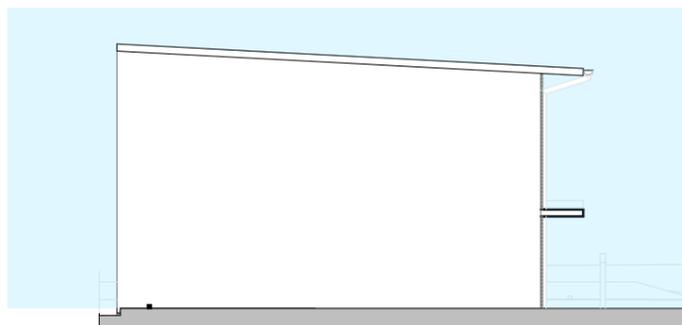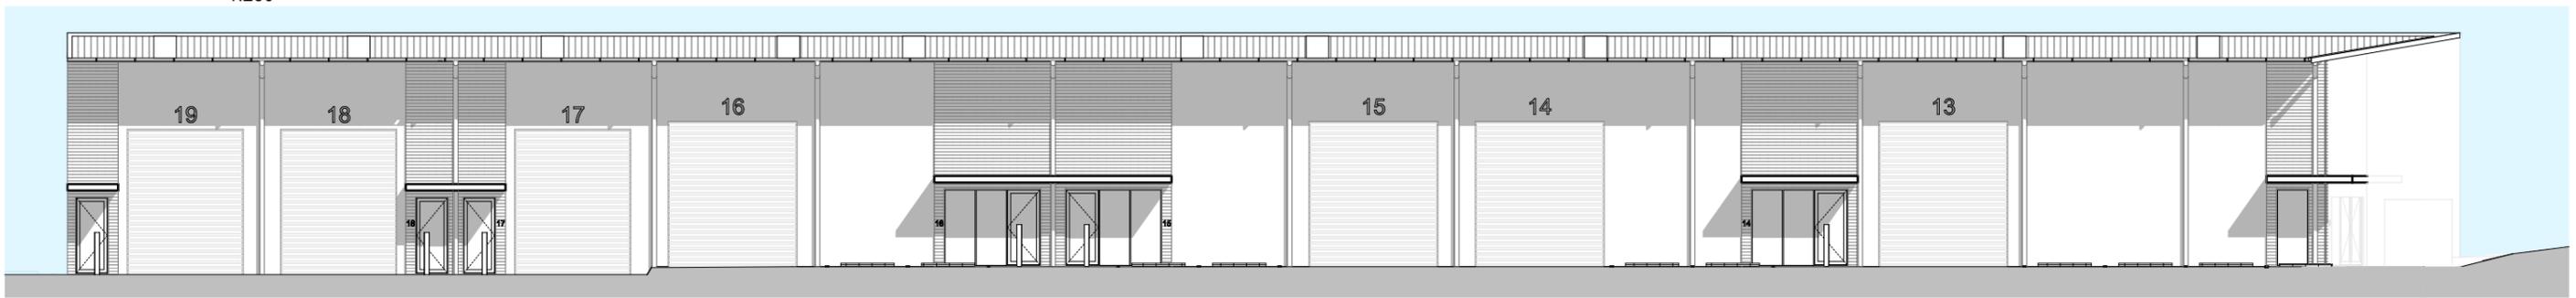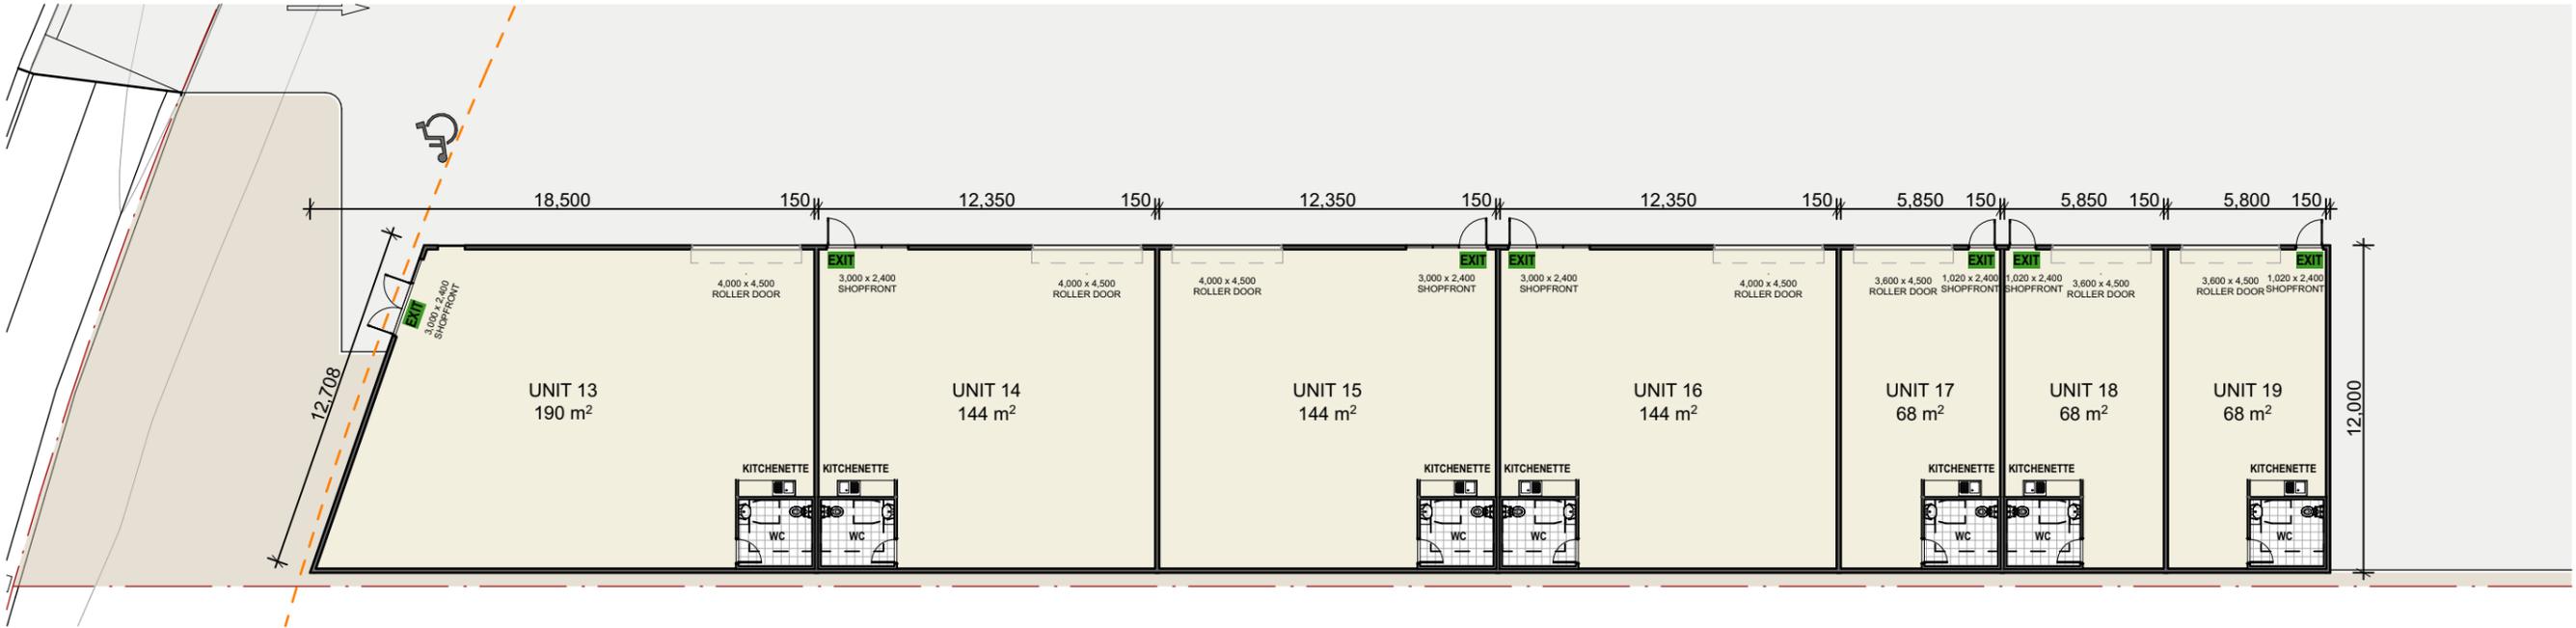

20 CEDAR MILL DRIVE : MARKETING - BUILDING B

15392 - A04 - Rev B - 11 April 2025
Confidential. Copyright EJE Architecture. Nominated Architect - Bernard Collins No. 4438 (NSW ARB)

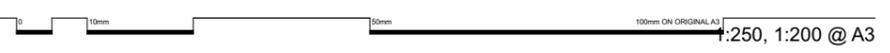


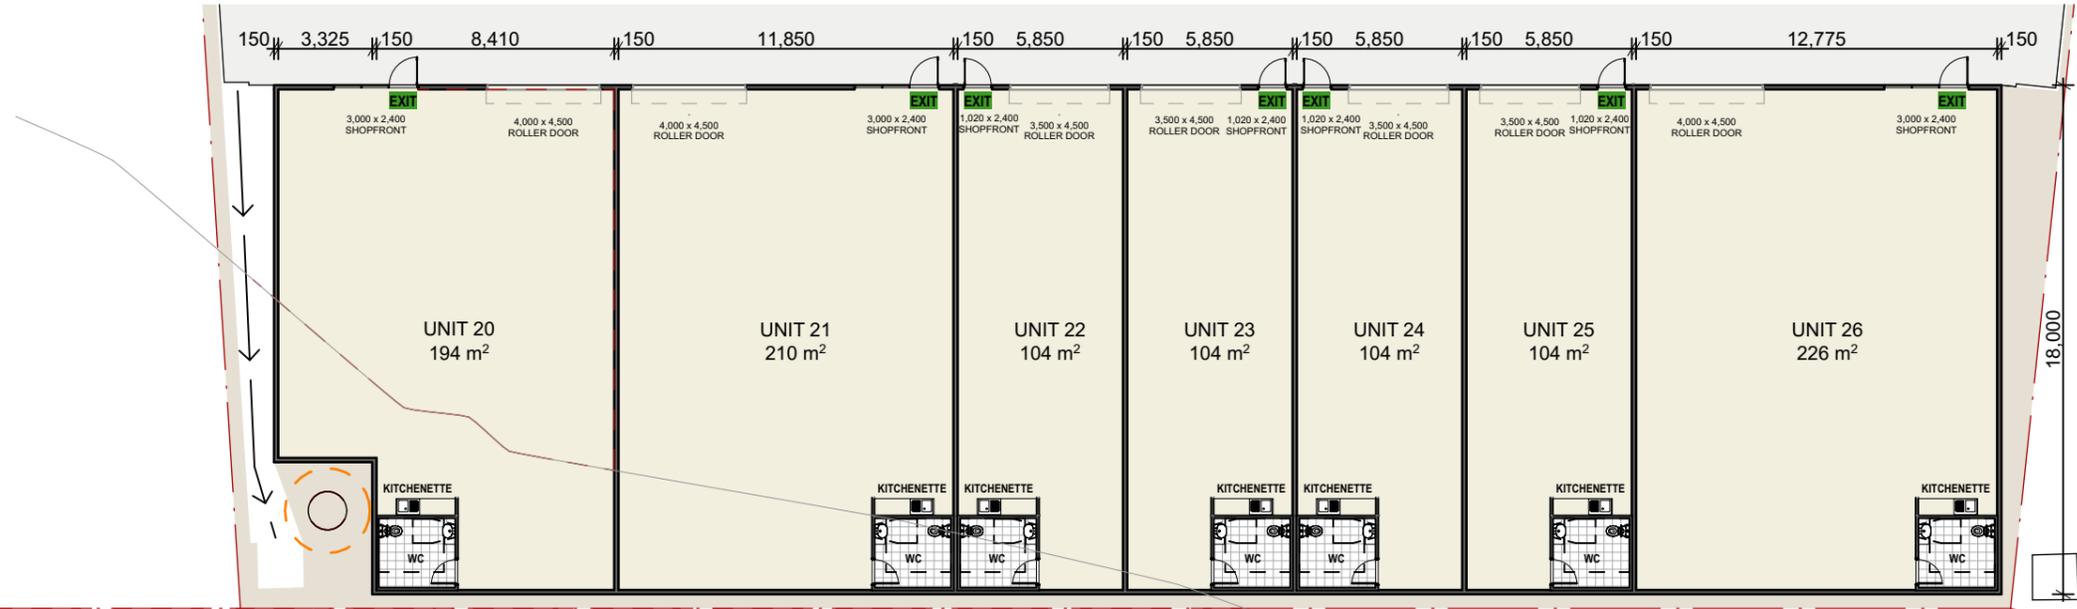


01 - BUILDING C
1:250




01 - WEST ELEVATION
1:200

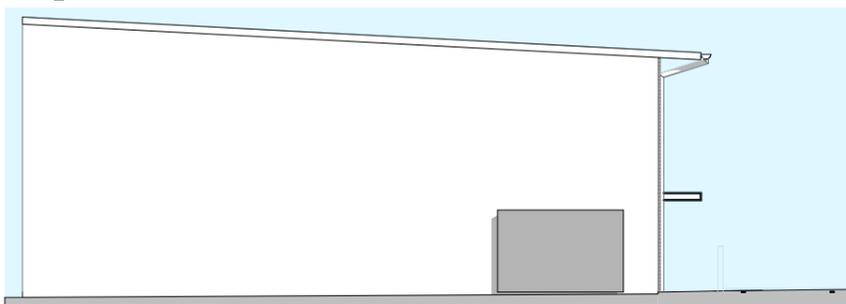

01 - NORTH ELEVATION
1:200

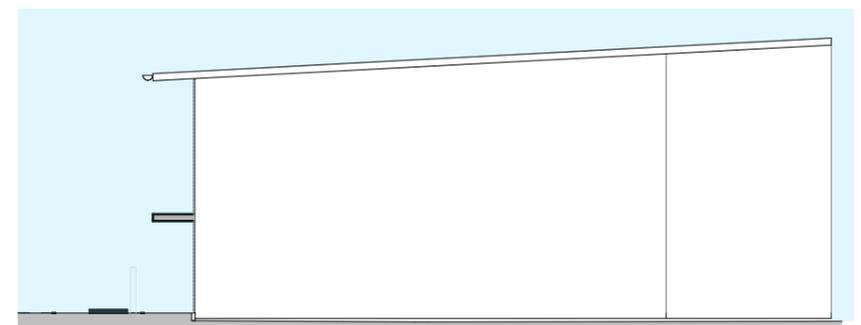

01 - SOUTH ELEVATION
1:200

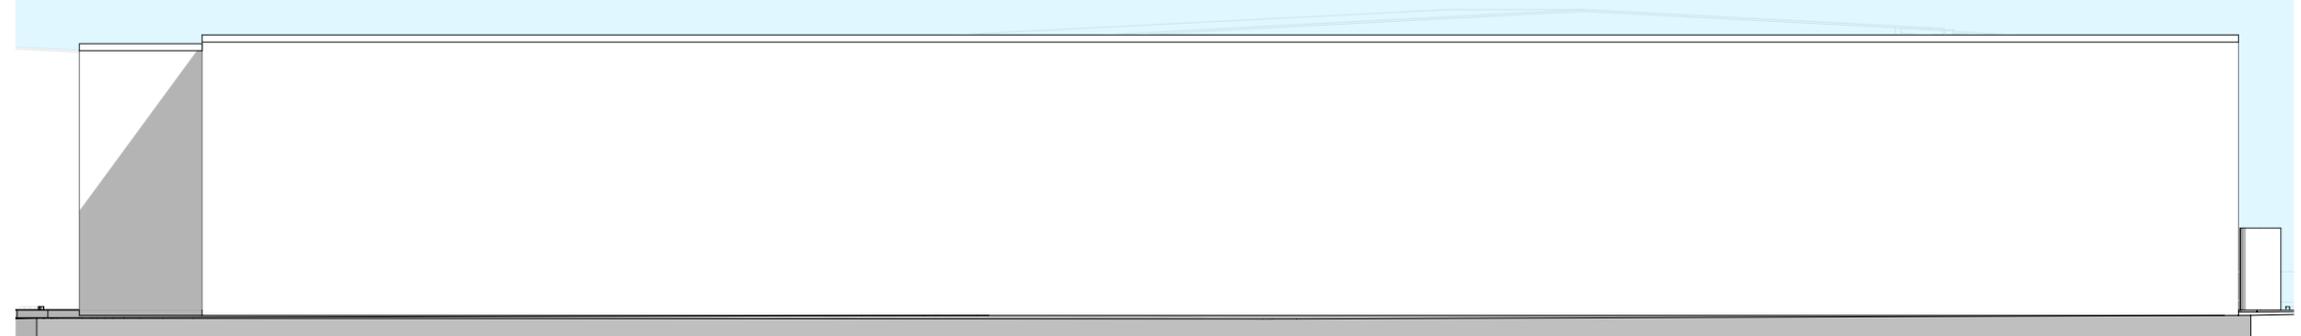

01 - EAST ELEVATION
1:200

20 CEDAR MILL DRIVE : MARKETING - BUILDING C

15392 - A05 - Rev B - 11 April 2025
Confidential. Copyright EJE Architecture. Nominated Architect - Bernard Collins No. 4438 (NSW ARB)

